



Datum 58.00m

ELEVATION 1

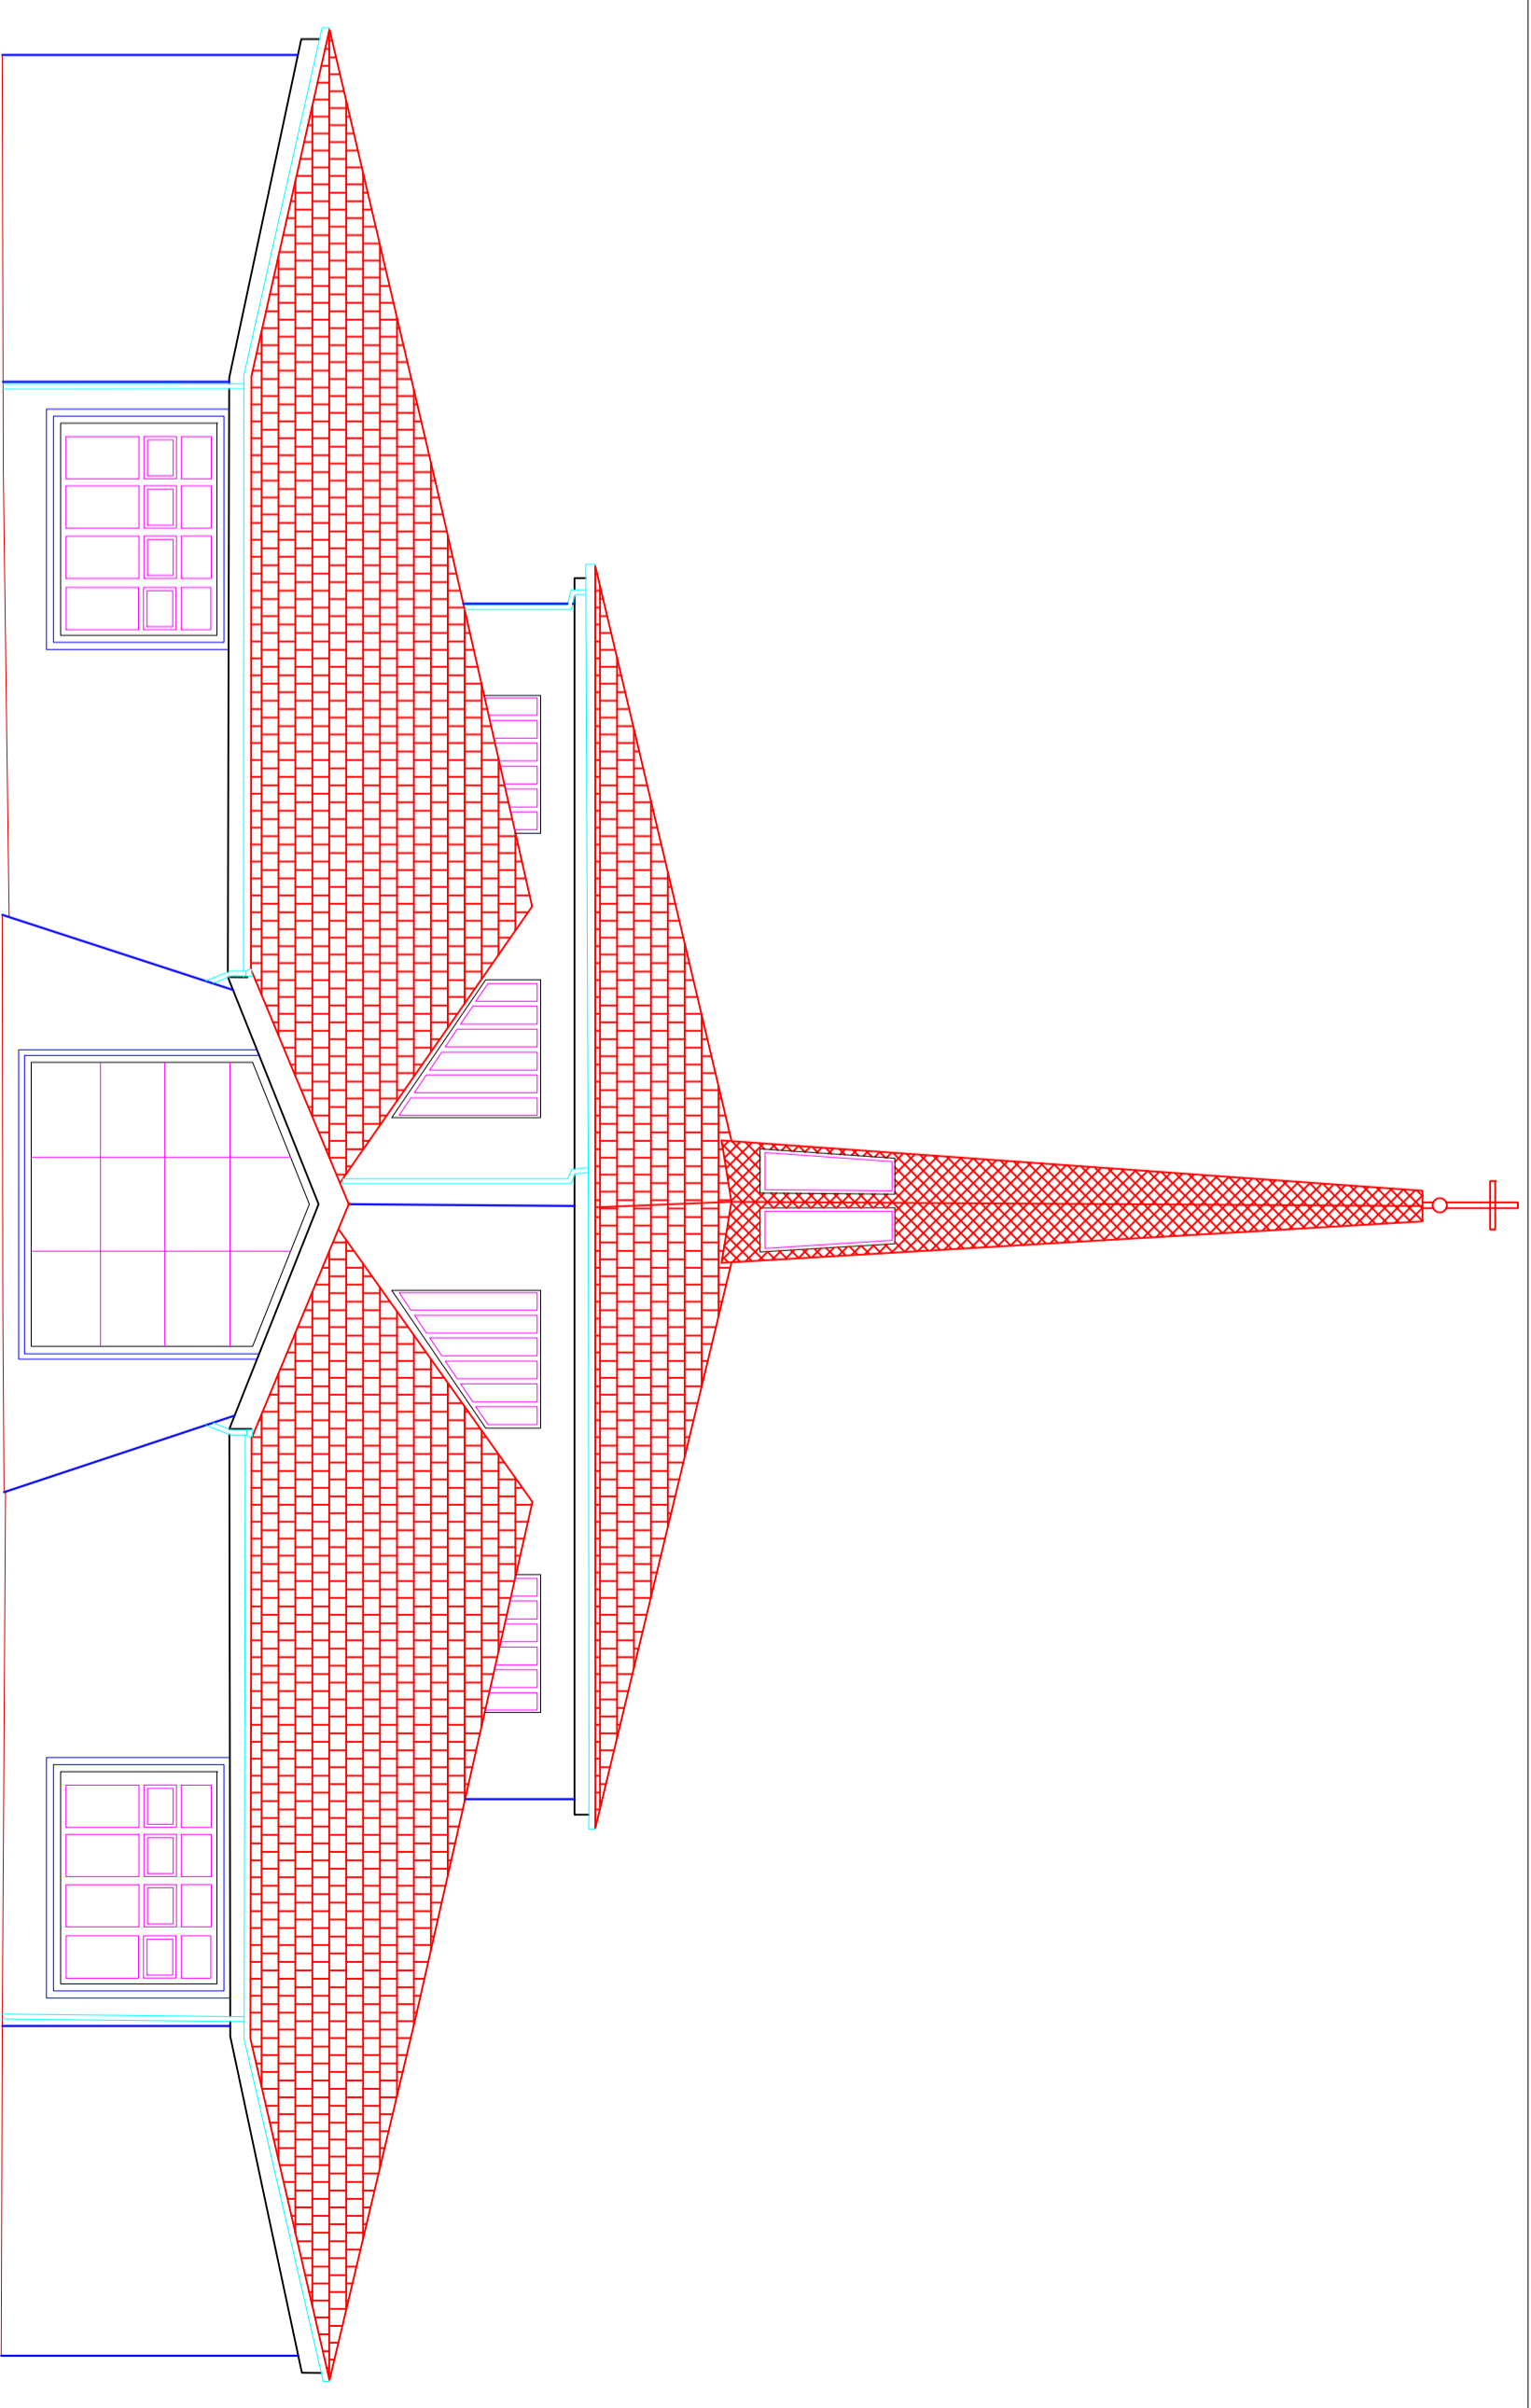


Datum 58.00m

ELEVATION 2


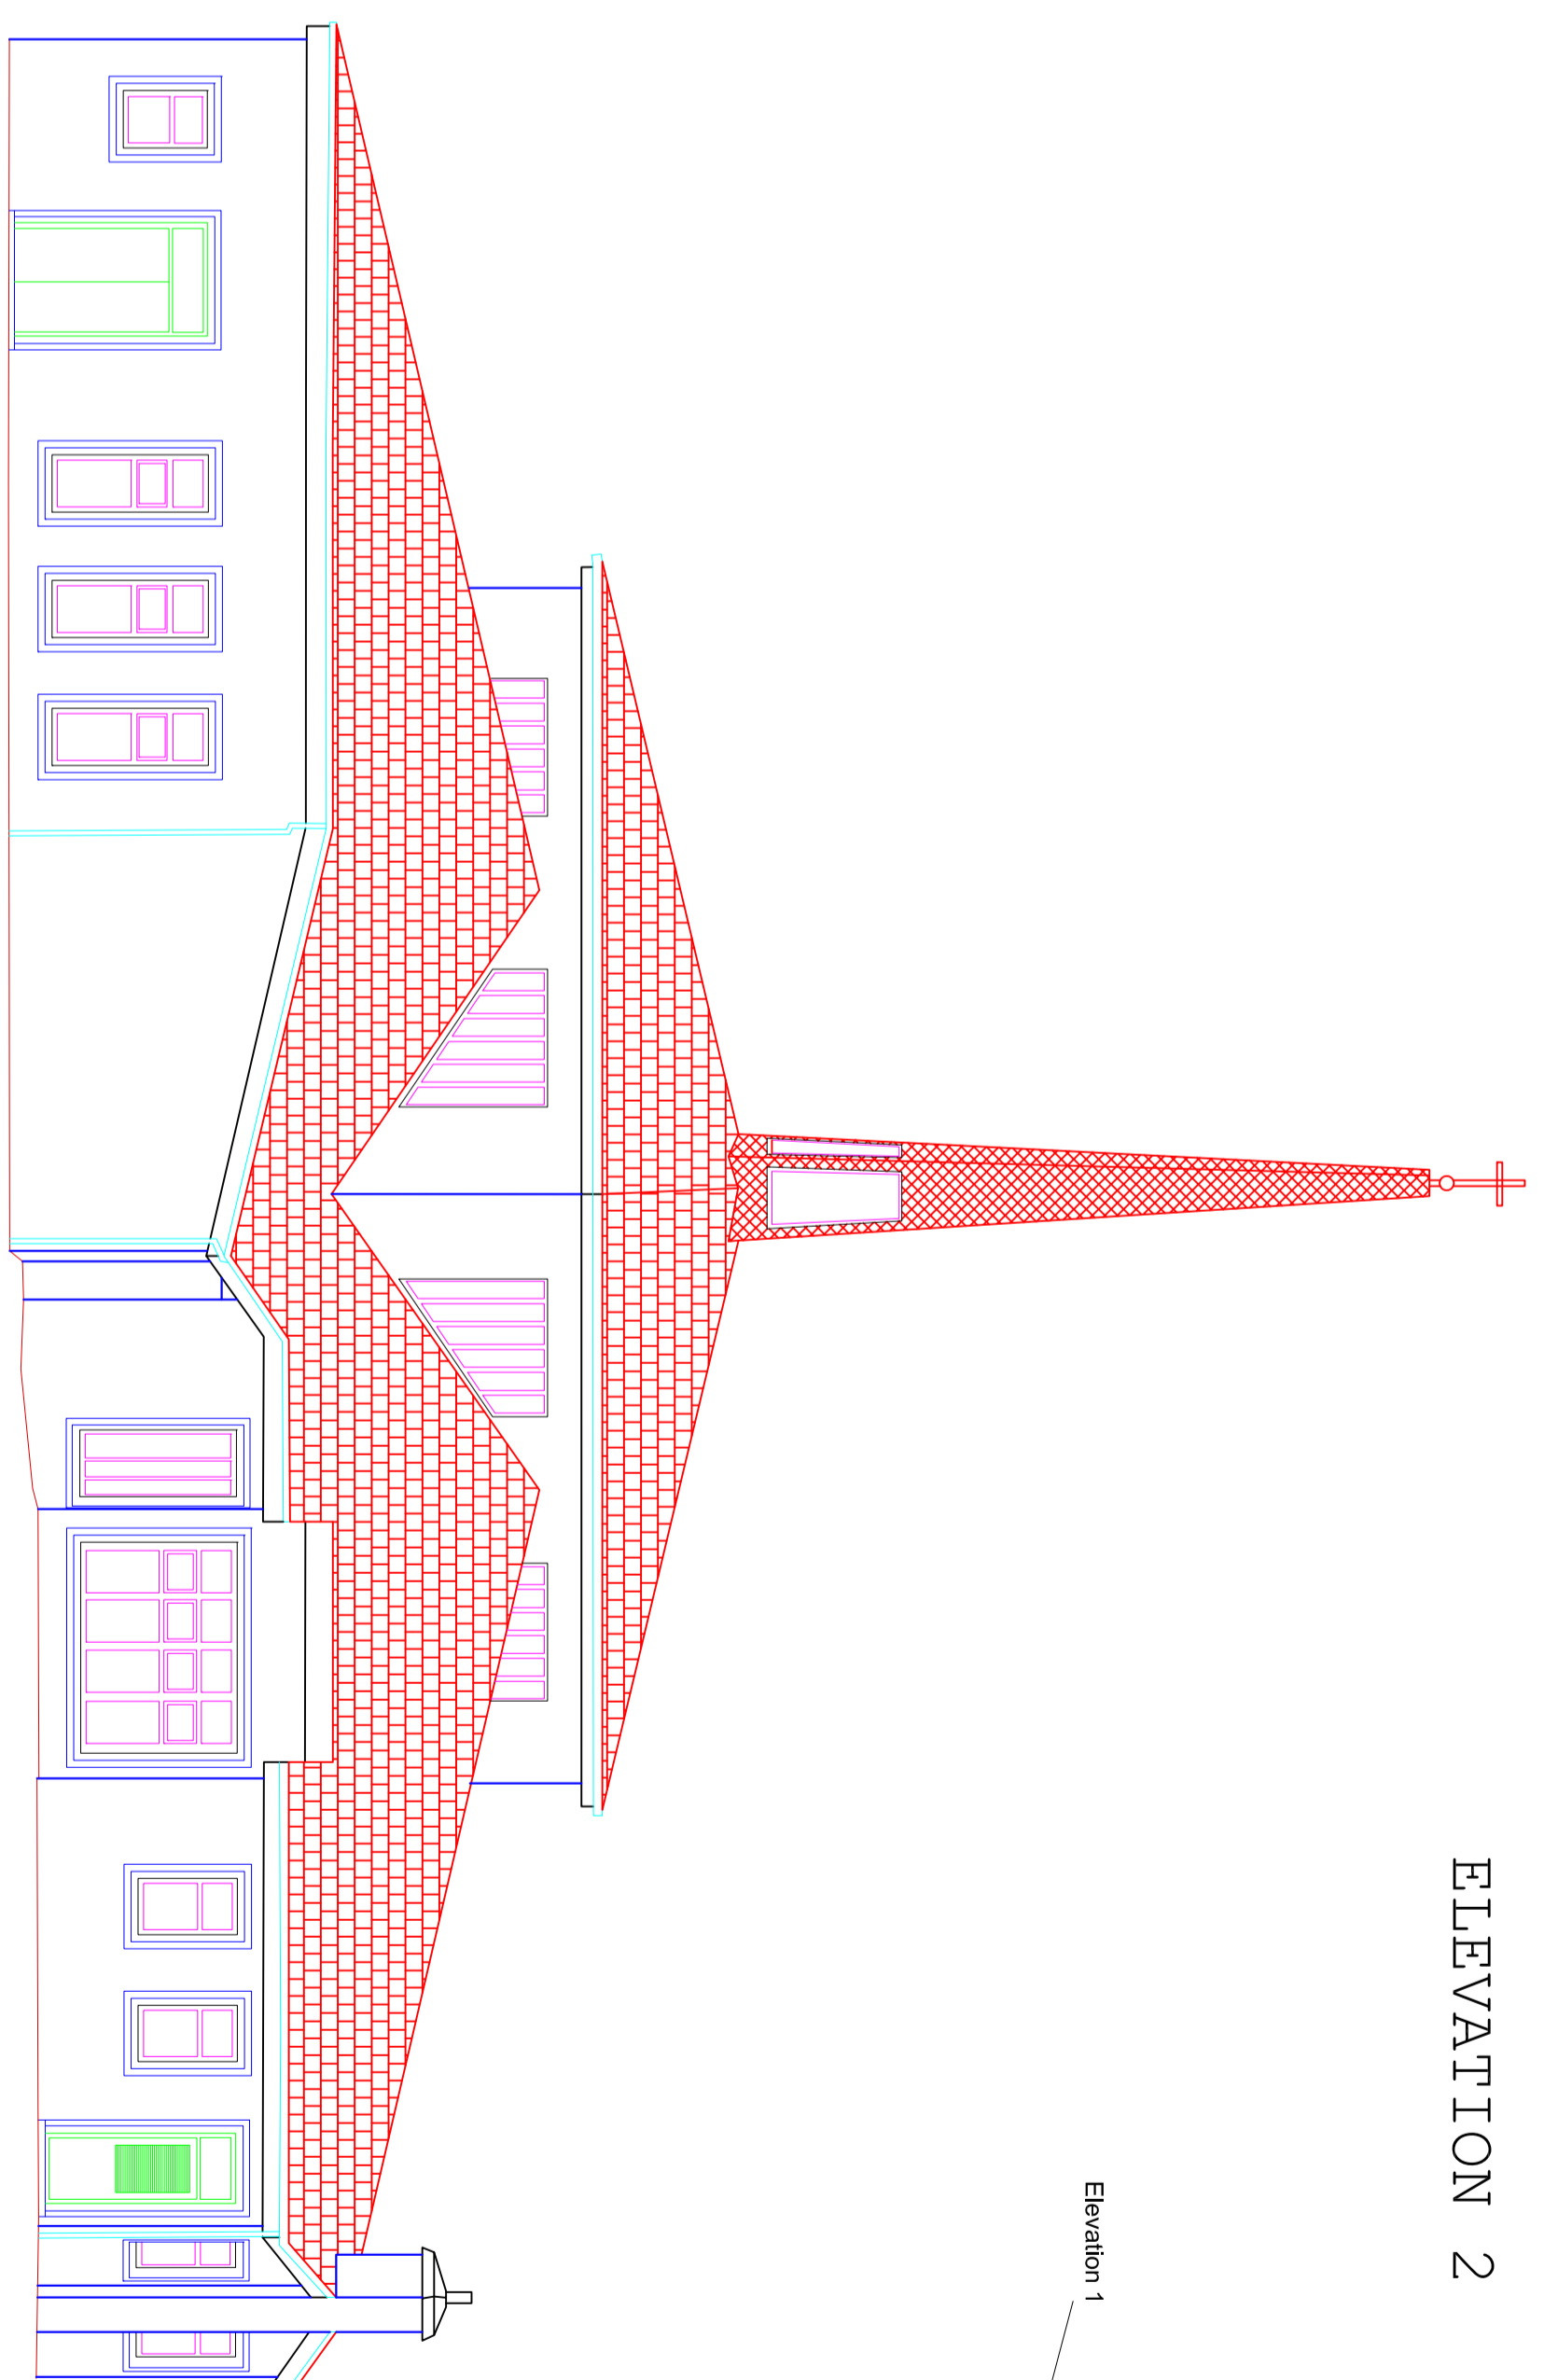


Datum 58.00m

ELEVATION 3

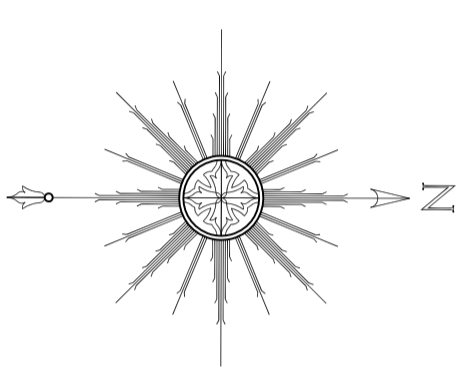

Key Plan

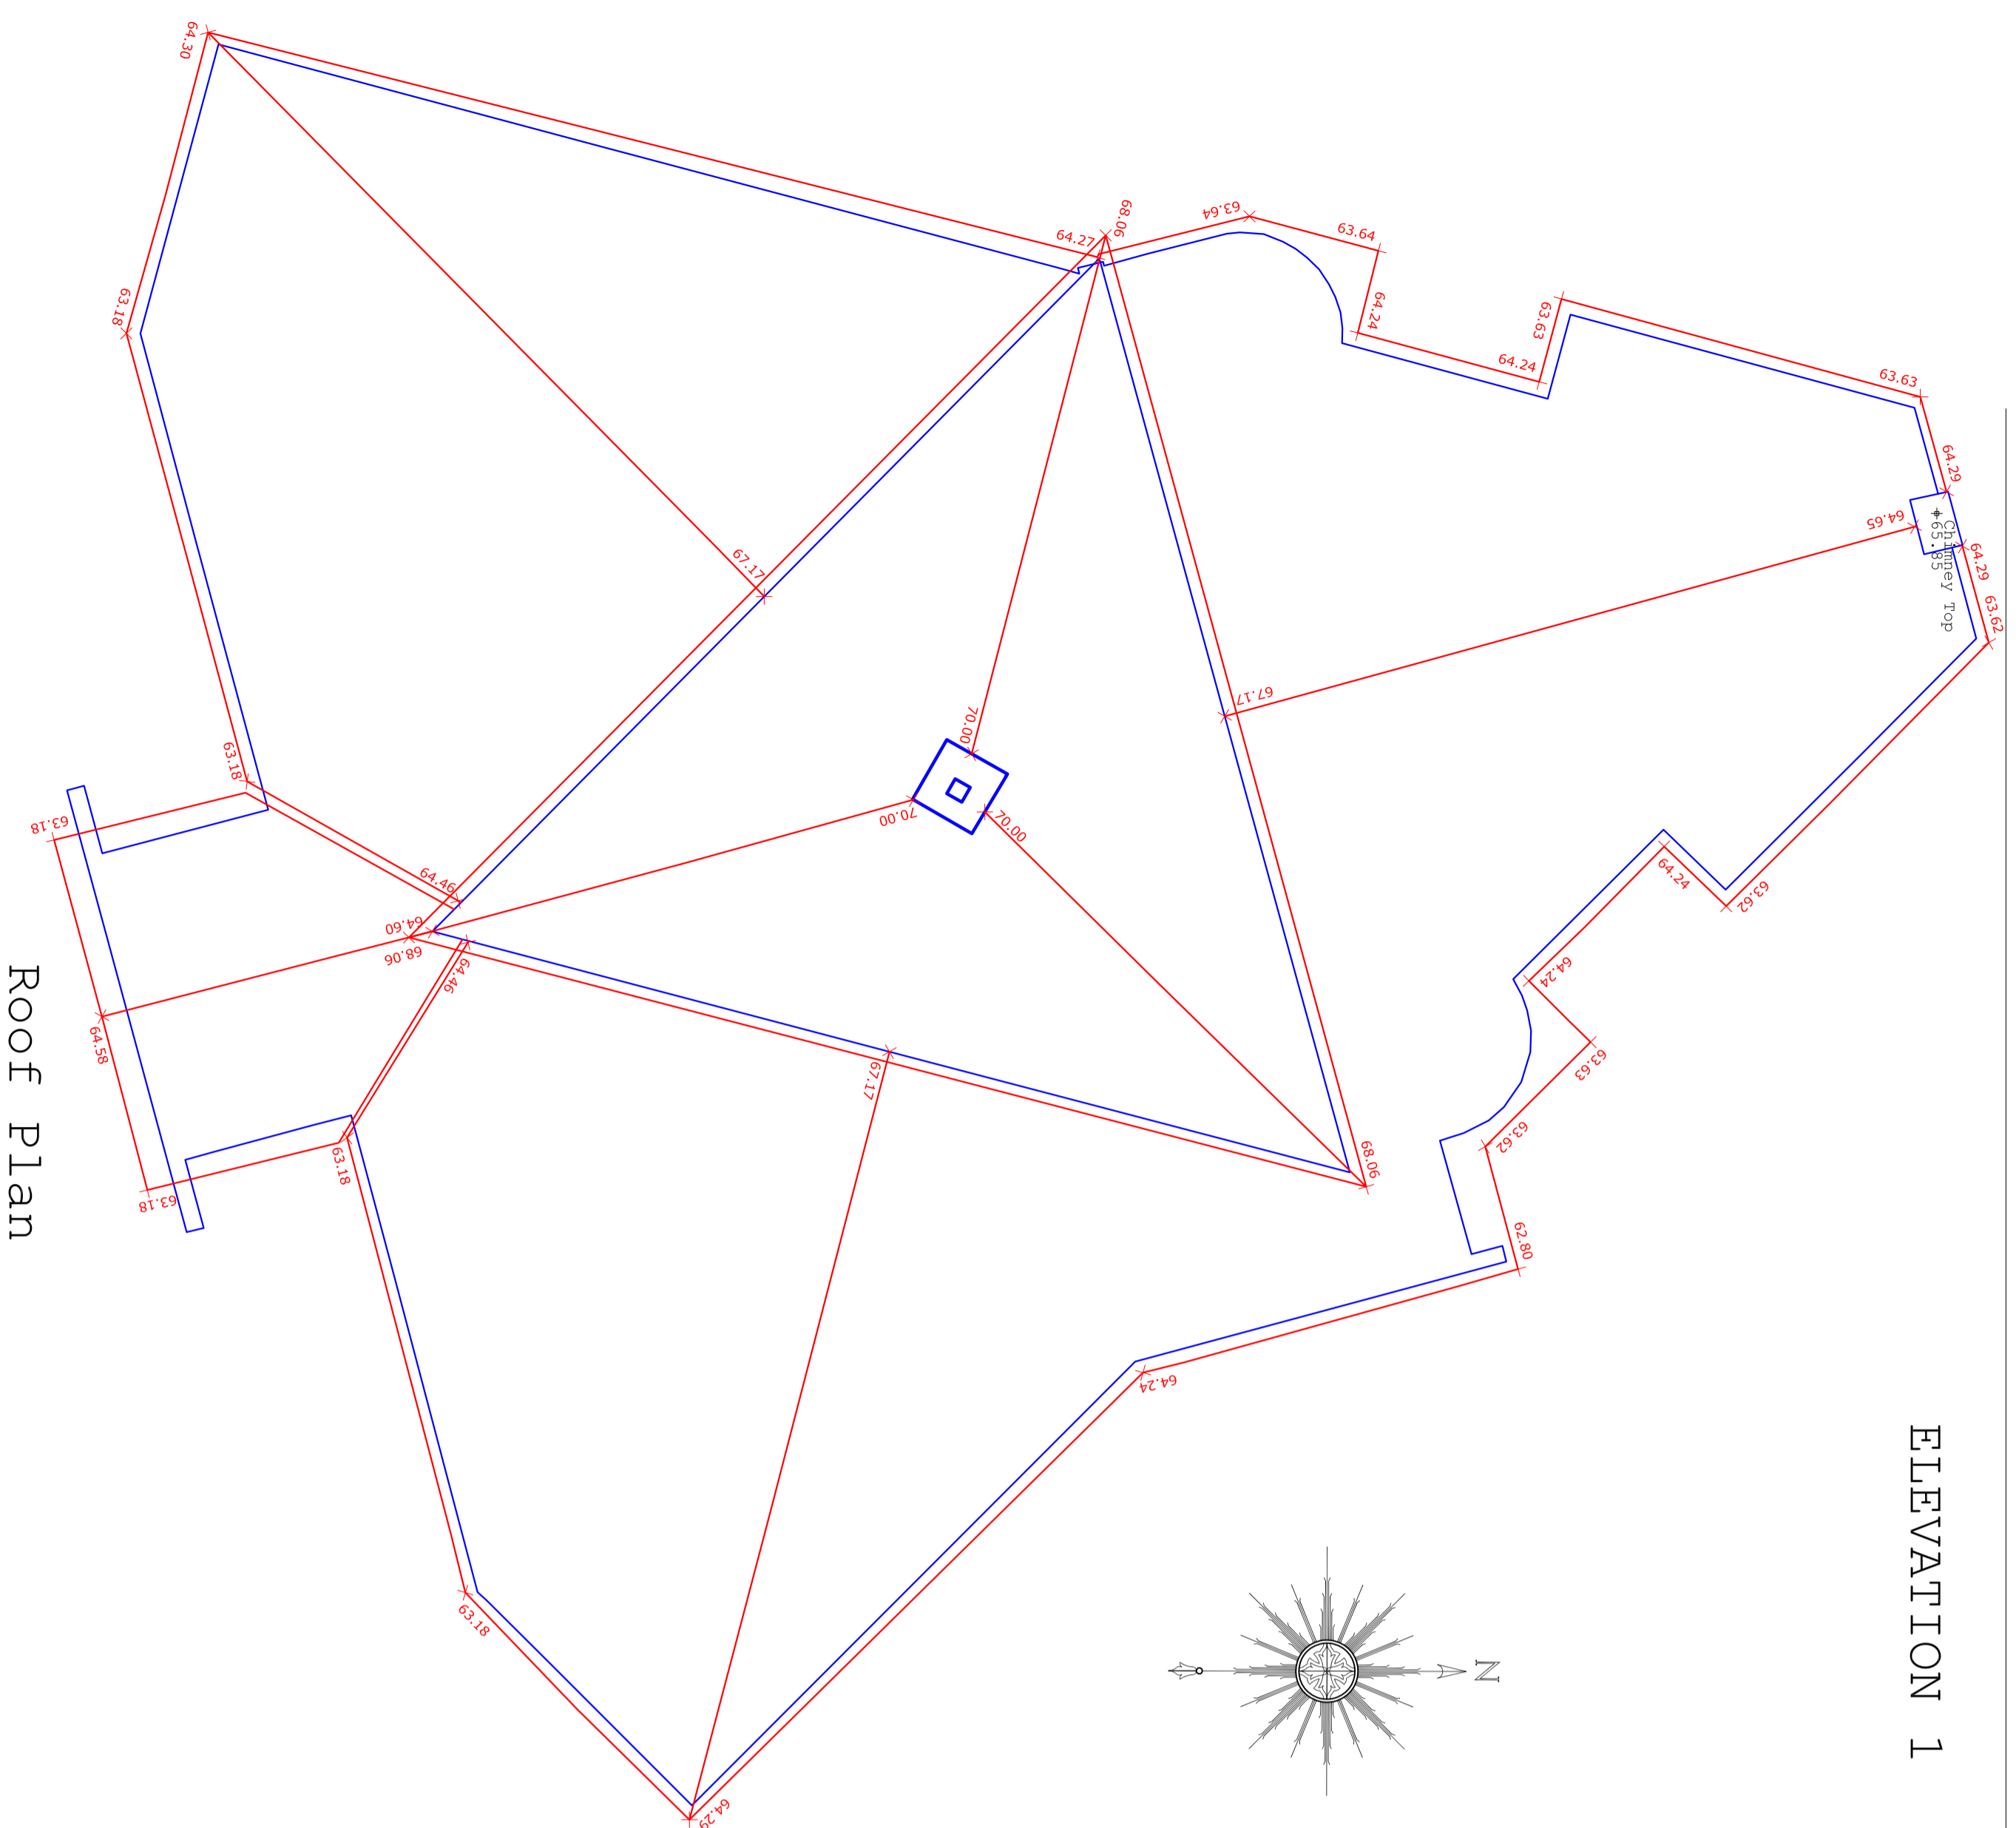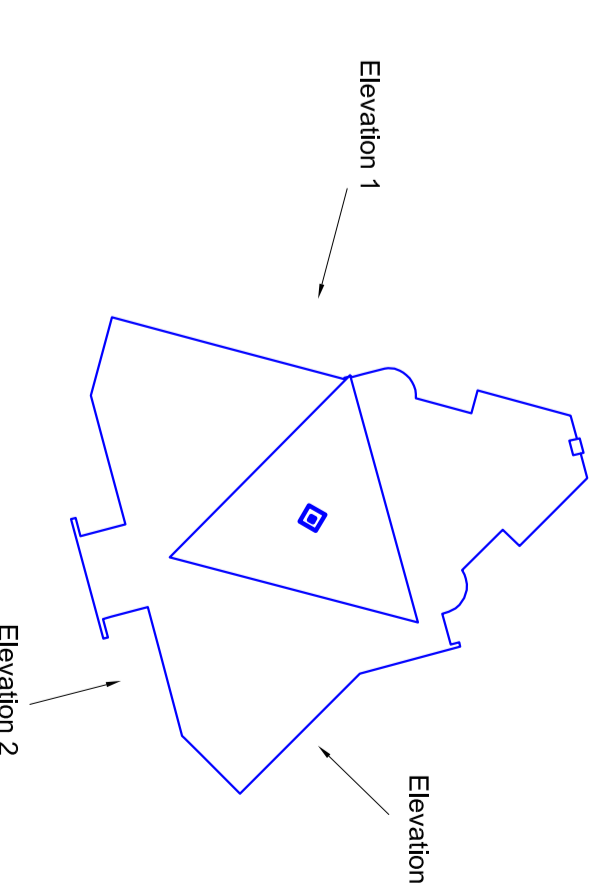

Roof Plan

Roof Plan is in Irish National Grid 1975 Co Ordinate System
All levels shown are in metres and relate to malin head datum

Title/Client

Sample Elevation Survey

Scale:	Date:	Dwn By:	Dwg No:
1:100 on A1	-	JM	-
		Clk By:	JM

JM Surveys Ltd
 Mill Road,
 Kanturk,
 Co. Cork.
 (087) 9524406 (029)20179
 Email: jmsurveyskanturk@gmail.com Web: www.jmsurveys.ie

- Nationwide Land
- Building
- Engineering