


OSMap is in light Grey Colour in background

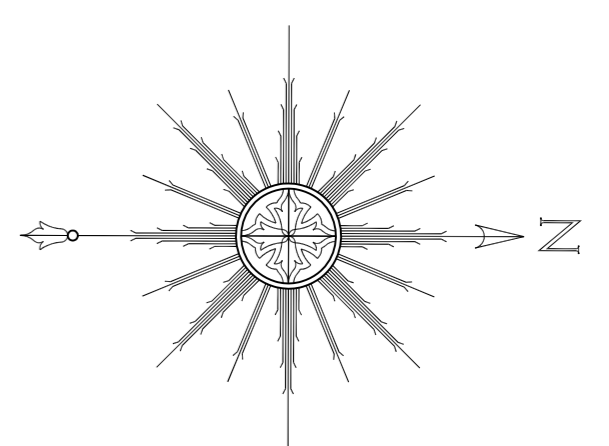

- Notes:**
- LS - Light Standard
  - SH - Spot Height
  - RS - Road Sign
  - FH - Fire Hydrant
  - GY - Gully Trap
  - MHS - Manhole Square
  - MHR - Manhole Round
  - IL - Invert Level
  - TEL - Telecom Manhole
  - FFL - Finished Floor Level
  - WH - Wall Height
  - SV - Sluice Valve
  - WM - Water Meter
  - EP - Electricity Pole
  - TP - Telegraph Pole
  - BOL - Bollard

- Line Types**
- Kerb Bottom Line
  - Edge of Vegetation
  - Fence Line
  - Building Line
  - Edge of Concrete
  - Wall Line
  - Bank Bottom Line
  - Bank Top Line
  - Road Line
  - Electricity Pole Line
  - Telegraph Pole Line
  - Track Line

Survey Co Ordinates are in Irish National Grid 1975  
All levels shown are in metres and relate to main head datum

**Title/Client**  
Sample Topographical Survey

**Scale:** 1:500 on A1  
**Date:** -  
**Dwn By:** JM  
**Ckd By:** JM  
**Dwg No:** -

**JM Surveys Ltd**  
Mill Road,  
Kanturk,  
Co. Cork.  
(087) 9524406 (029)20179  
Email: jmsurveyskanturk@gmail.com Web: www.jmsurveys.ie

Scale 1:500  
0 10 20 30 40 50